


9,427 SF PORTION OF ROOF ABOVE MAXIMUM BUILDING HEIGHT

*F16*  
*2/1/2017*

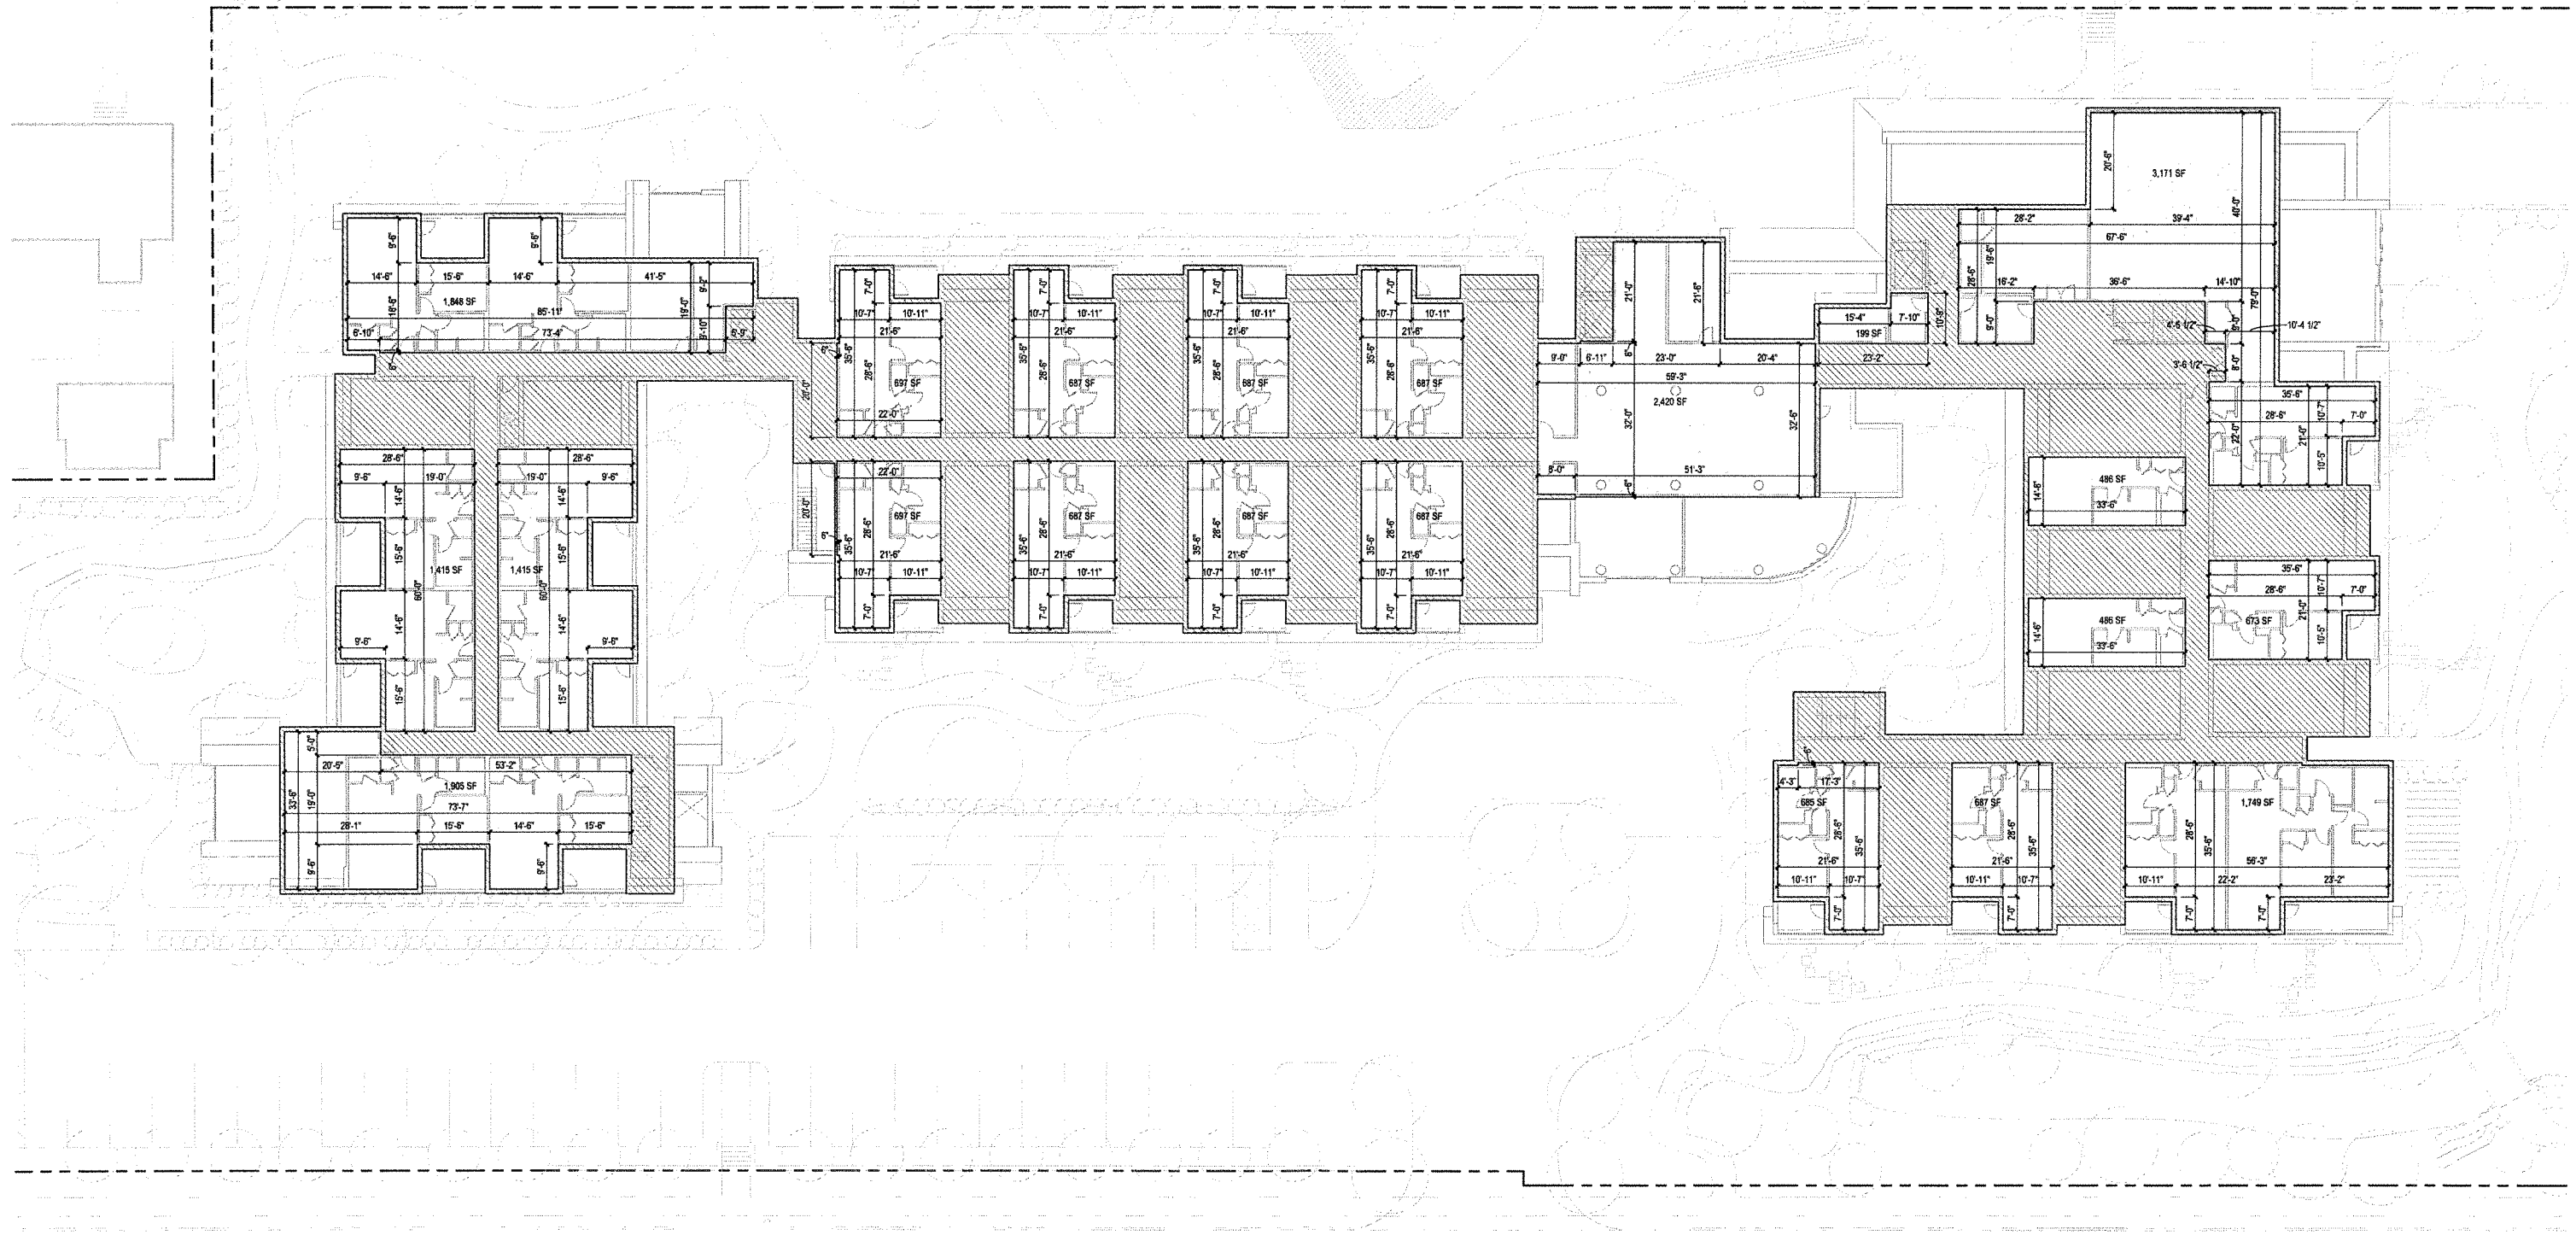

15,845 SF (41.2%)		FLOOR AREA NOT USED FOR ROOMS
22,655 SF (58.8%)		FLOOR AREA USED FOR ROOMS
38,500 SF		TOTAL AREA OF STORY

THIRD FLOOR AREA USED FOR ROOMS

SCALE: 1/16" = 1'-0" DATE: 02/12/26

ARMENIAN HOME  
70 MAIN STREET, EMERSON, NJ 07630

*F15 2/12/26*

**A14**

EXHIBIT F-15